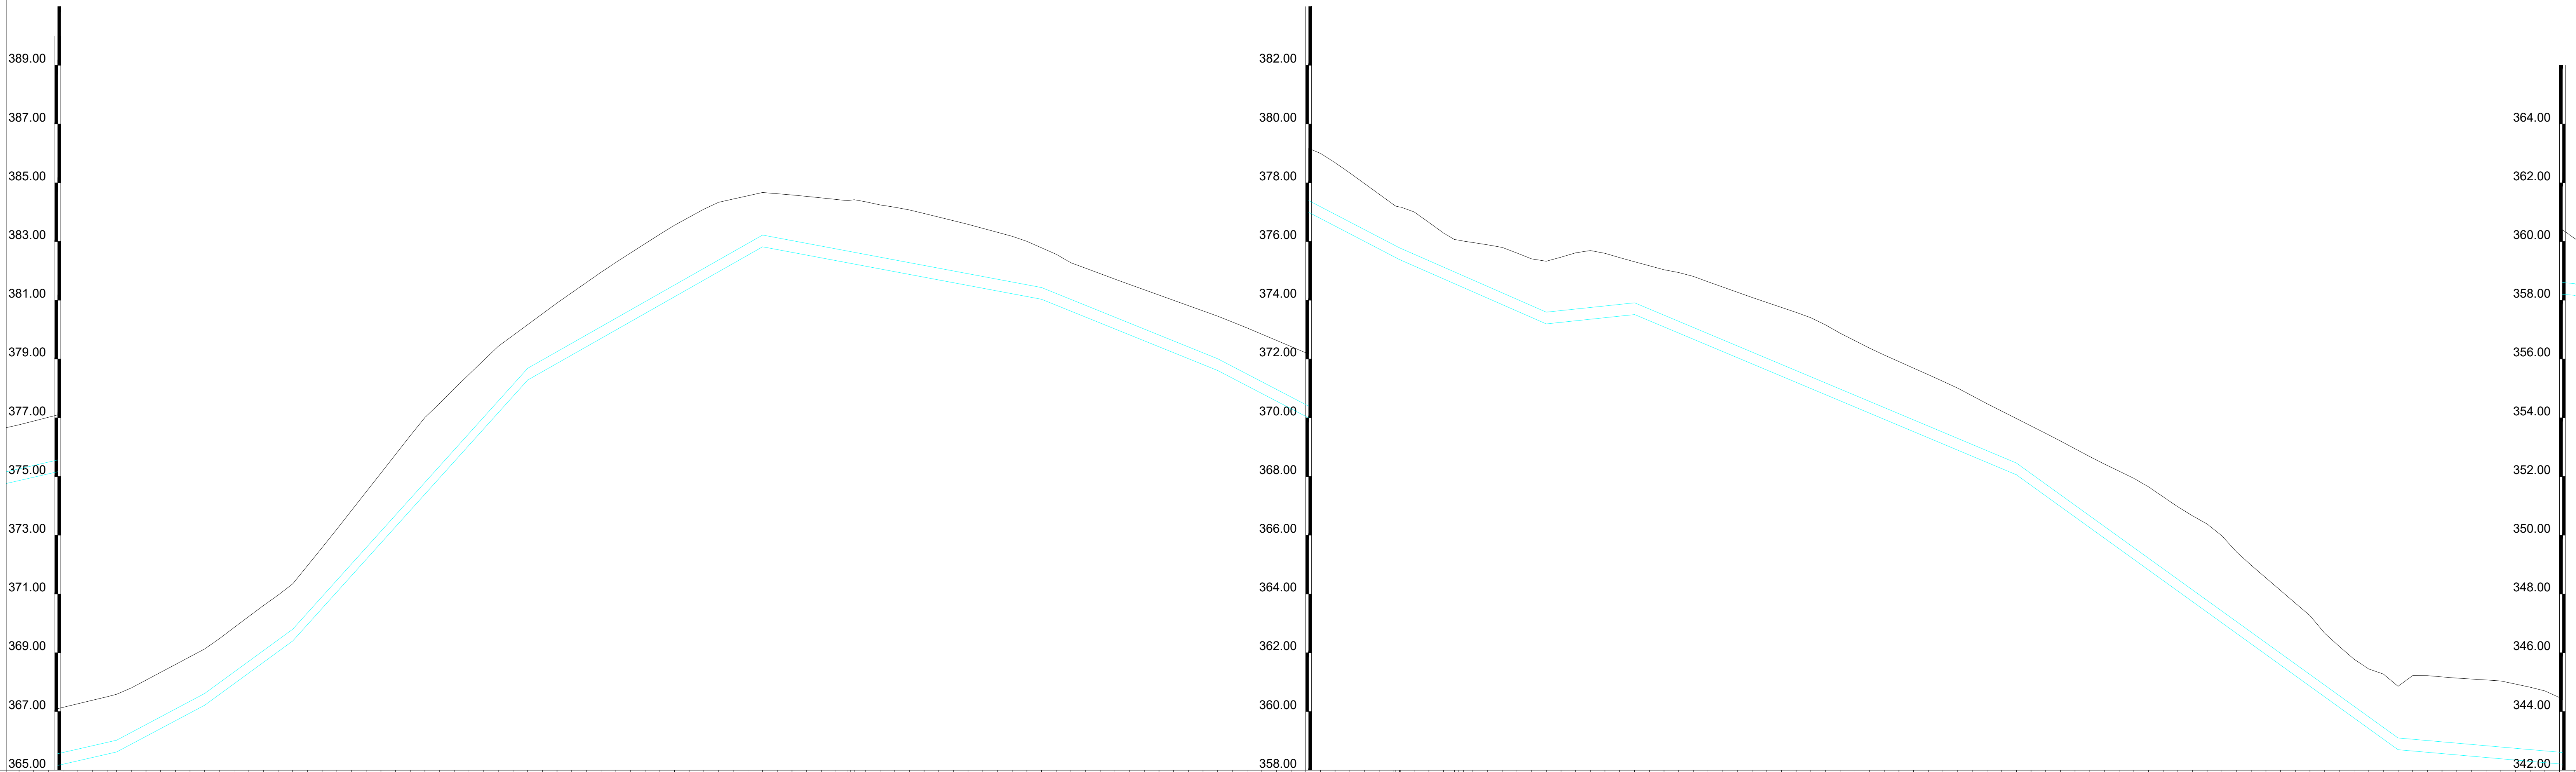


Plinovod Ajd-Odcep\_Sež  
M 1:1000/100  
M1.K1

[illegible]