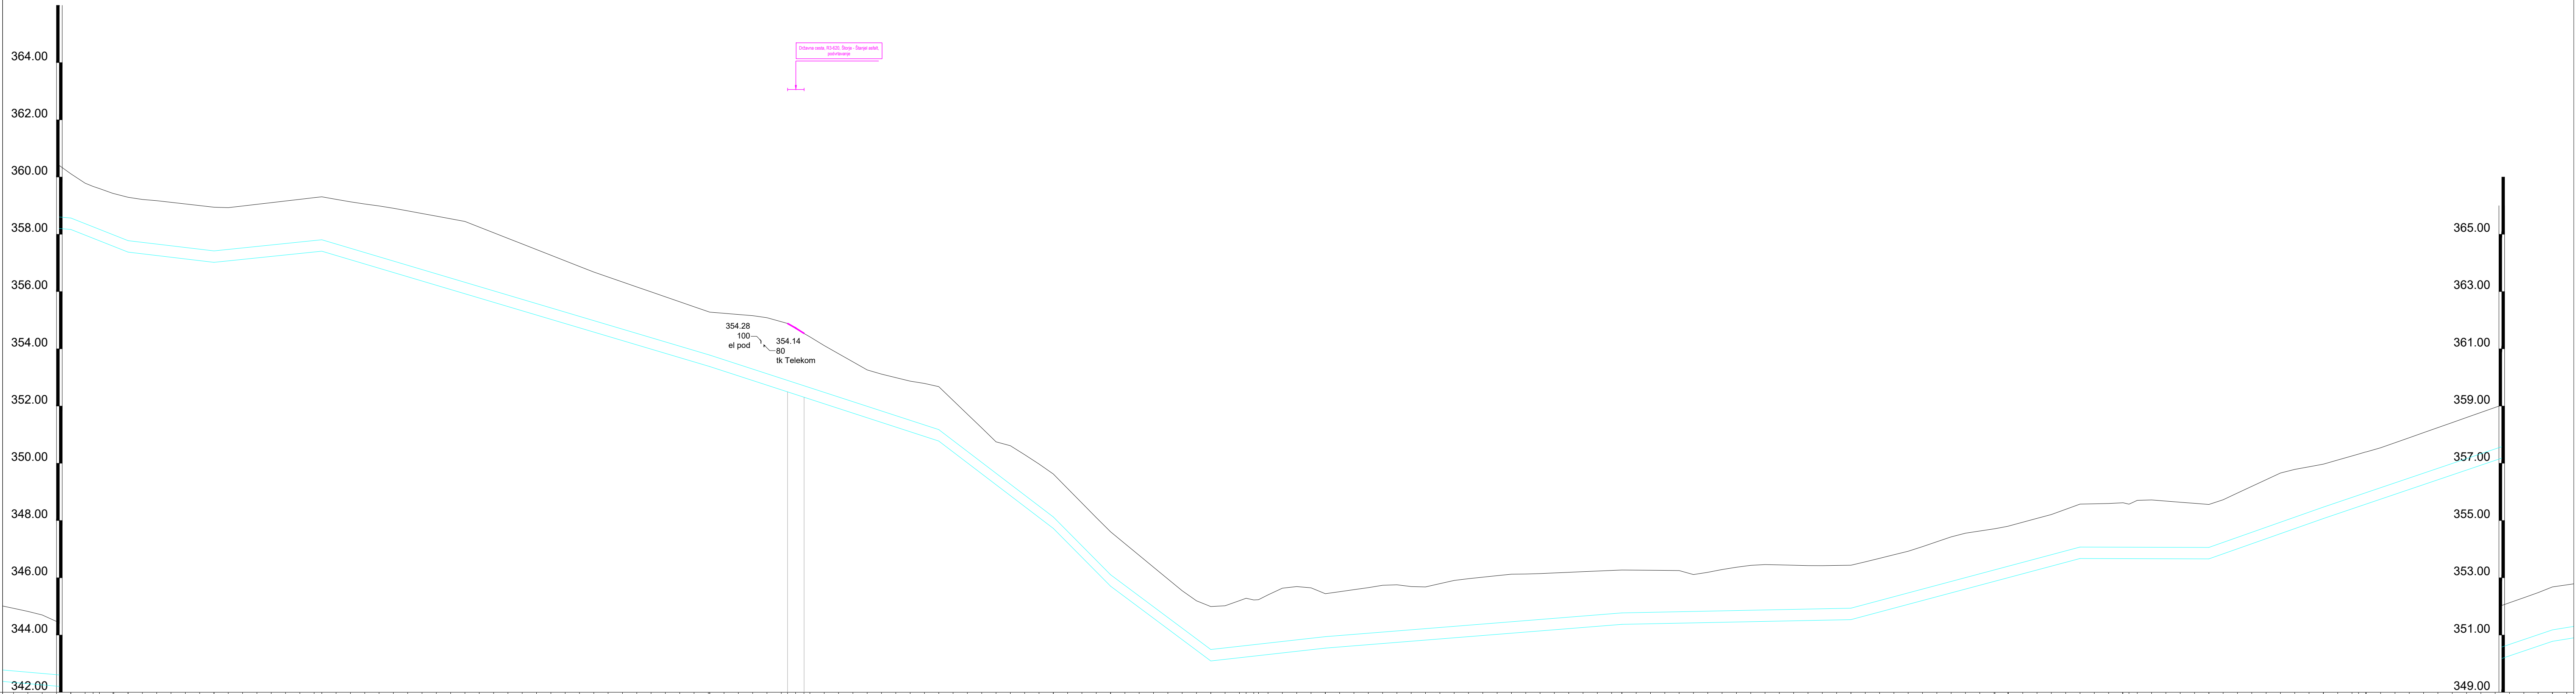


Plinovod Ajd-Odcep_Sež
M 1:1000/100
M1.K1

[illegible]